


PLAN

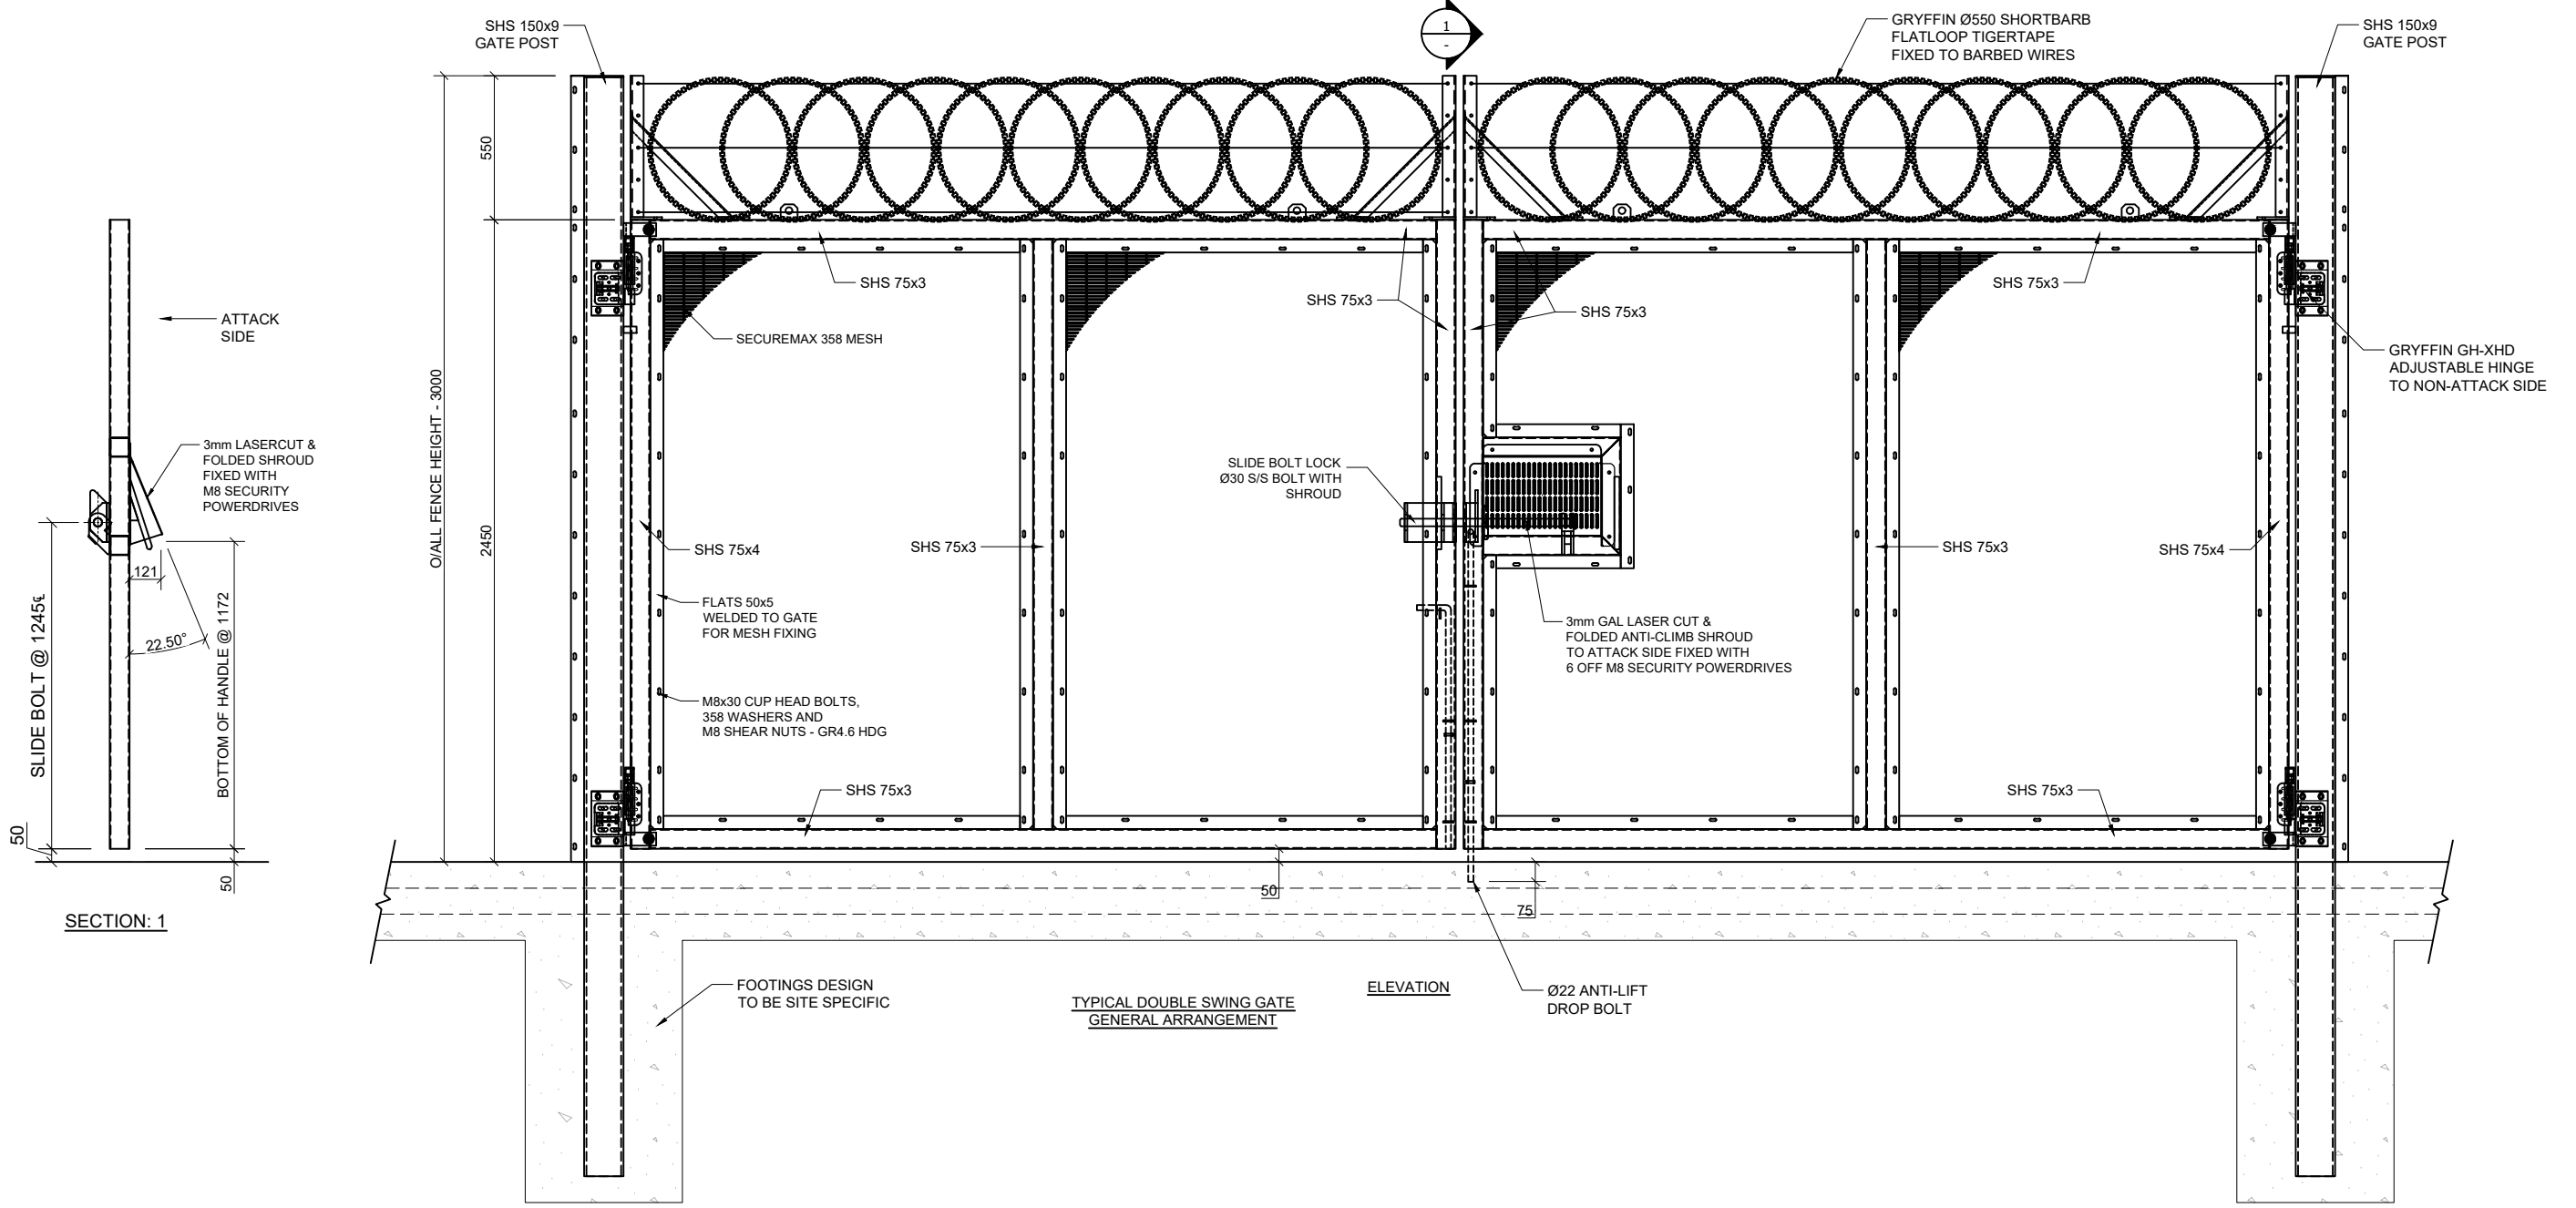

ELEVATION

TYPICAL DOUBLE SWING GATE GENERAL ARRANGEMENT

Rev.	Date	Description	By:	Chkd:	Appd:
A	TBA	FOR INFORMATION	KP	JWR	SJR

This drawing includes the principles of design and is submitted by **AUSTRALIAN SECURITY FENCING PTY LTD** with the agreement that it not to be reproduced, copied or loaned in part or whole. It is not to be used in any manner that may constitute a detriment directly or indirectly to **AUSTRALIAN SECURITY FENCING PTY LTD**. Acceptance of this drawing will be construed as an agreement to the above.

Australian Security Fencing
 138 Faiey Road
 South Windsor NSW 2756
 Telephone: (02) 4577 9633
 Fax: (02) 4577 3944
 Email: sales@asf4u.com.au



Dwg No: 200XXX-DG		
Drawn: KP	Checked: JWR	Approved: SJR
Date: 13/03/2024	Scale: NTS	

TITLE: TYPICAL VEHICLE DOUBLE SWING GATE GENERAL ARRANGEMENT
 PROJECT: XX

A/O No: 00000
Sheet:
Rev: A