


# "SECUREMAX" CANTILEVERED GATE

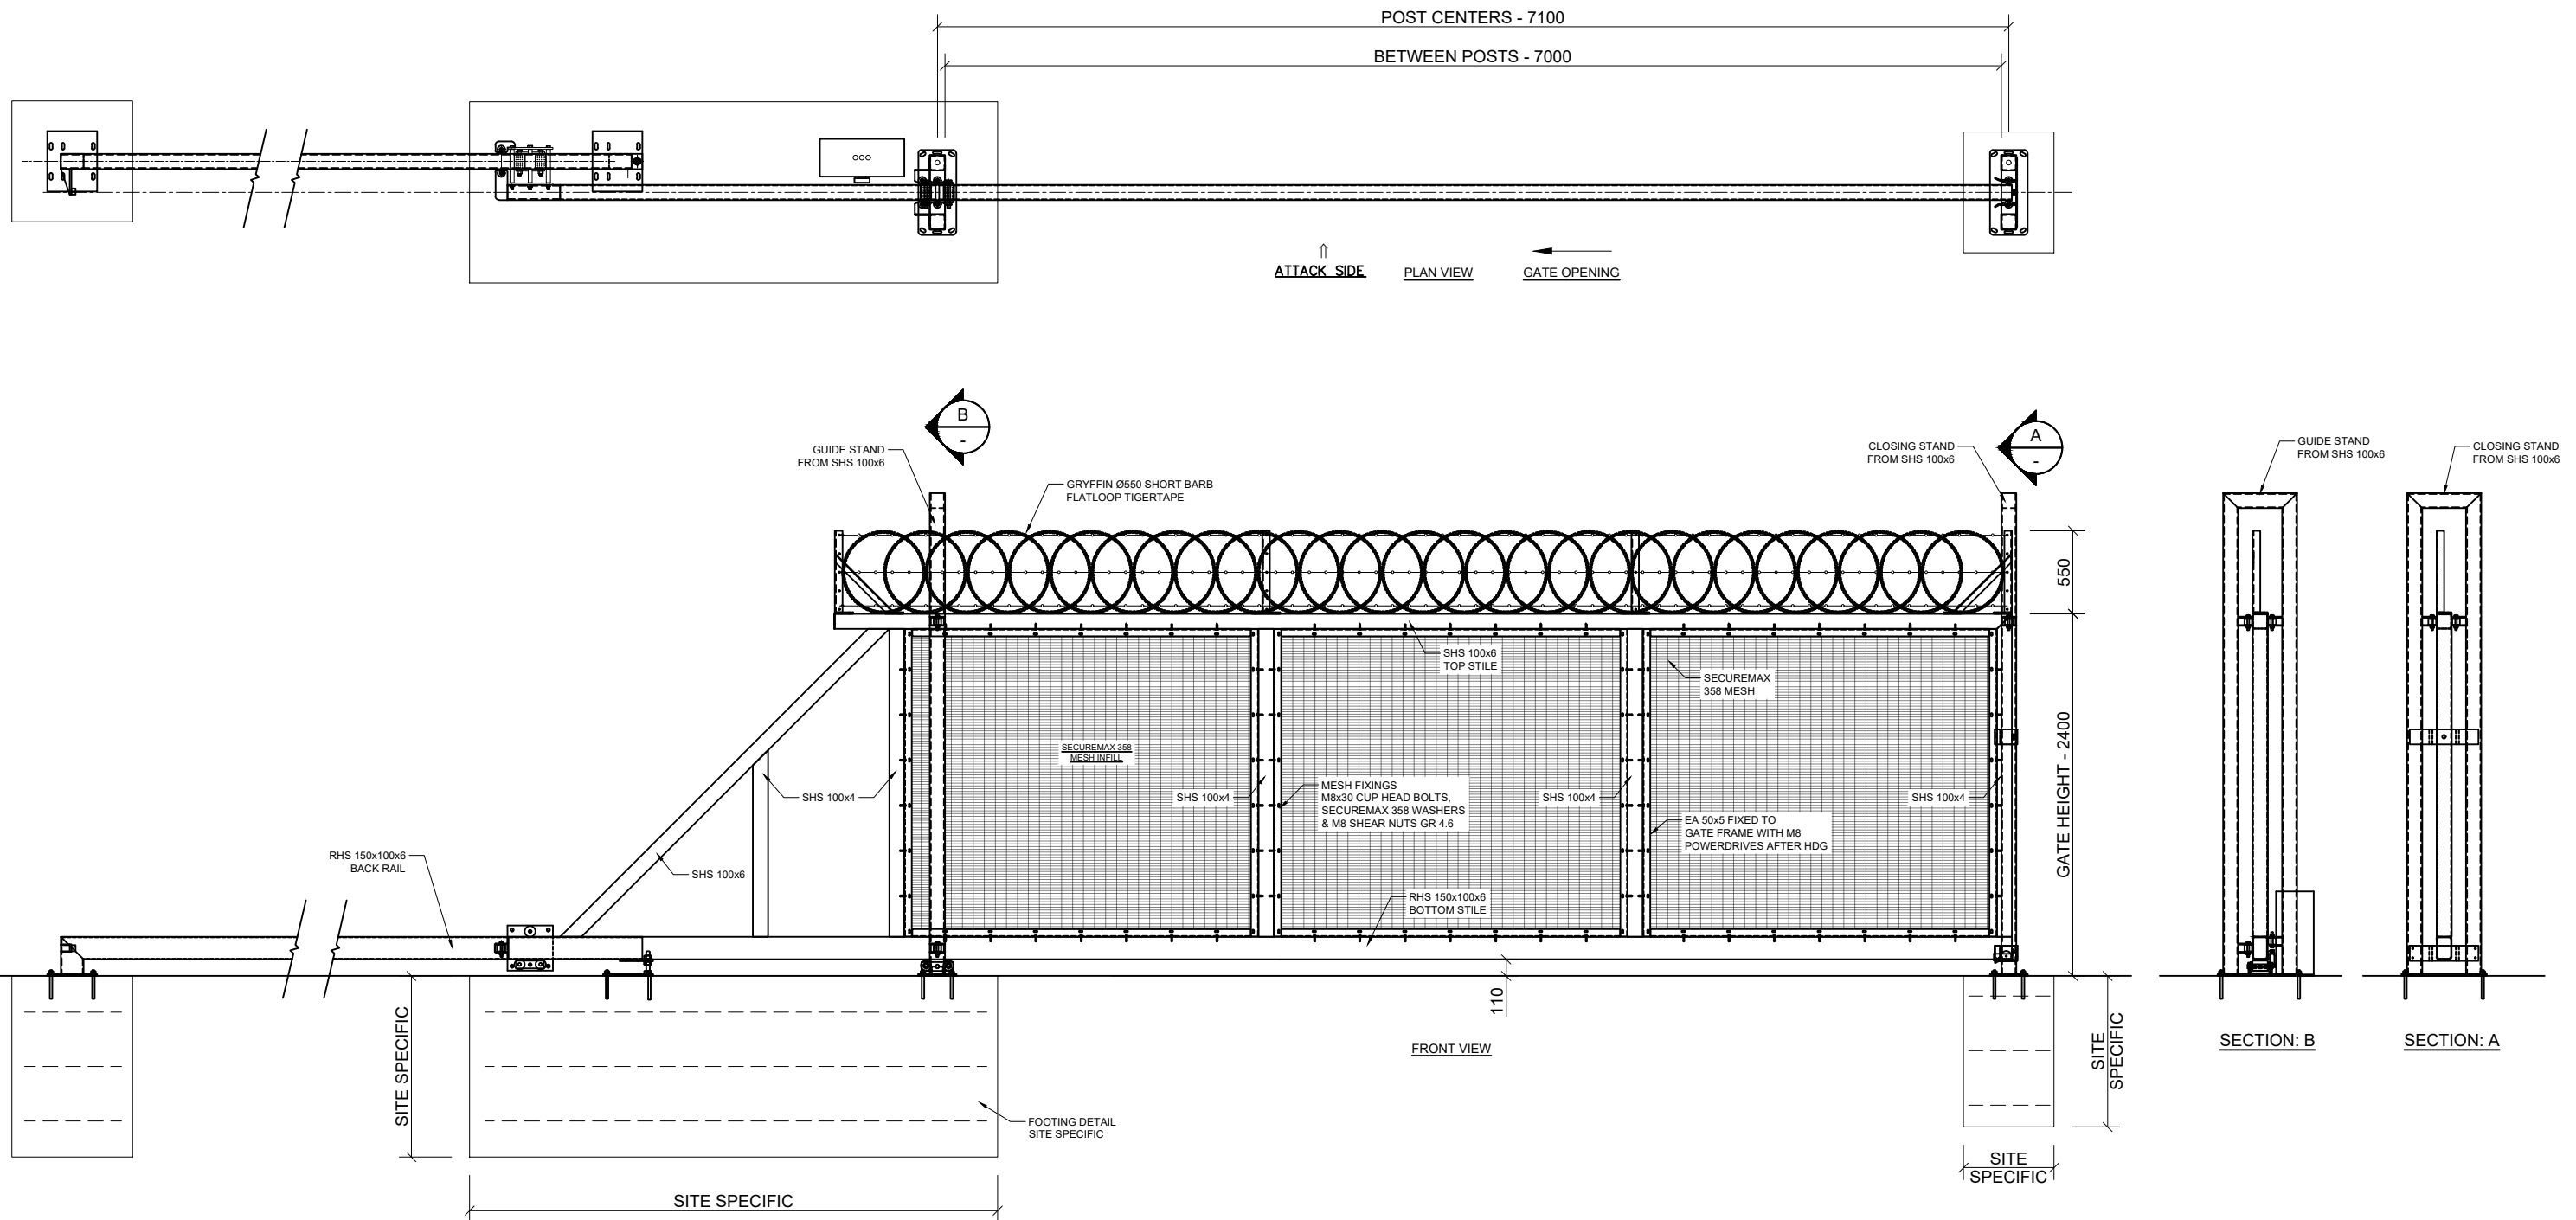

This drawing includes the principles of design and is submitted by **AUSTRALIAN SECURITY FENCING PTY LTD** with the agreement that it not to be reproduced, copied or loaned in part or whole. It is not to be used in any manner that may constitute a detriment directly or indirectly to **AUSTRALIAN SECURITY FENCING PTY LTD**. Acceptance of this drawing will be construed as an agreement to the above.

**Australian Security Fencing PTY LTD**  
138 Fairey Road  
South Windsor NSW 2756  
Telephone: (02) 4577 9633  
Email: sales@asf4u.com.au

Dwg No: SMAx-CG-GA		
Drawn: KP	Checked: JWR	Approved: SJR
Date: 03/12/2024	Scale: NTS	

**SECUREMAX CANTILEVERED GATE  
GENERAL ARRANGEMENT**

A/O No: 00000
Sheet:
Rev: A