


TUBULAR FENCE

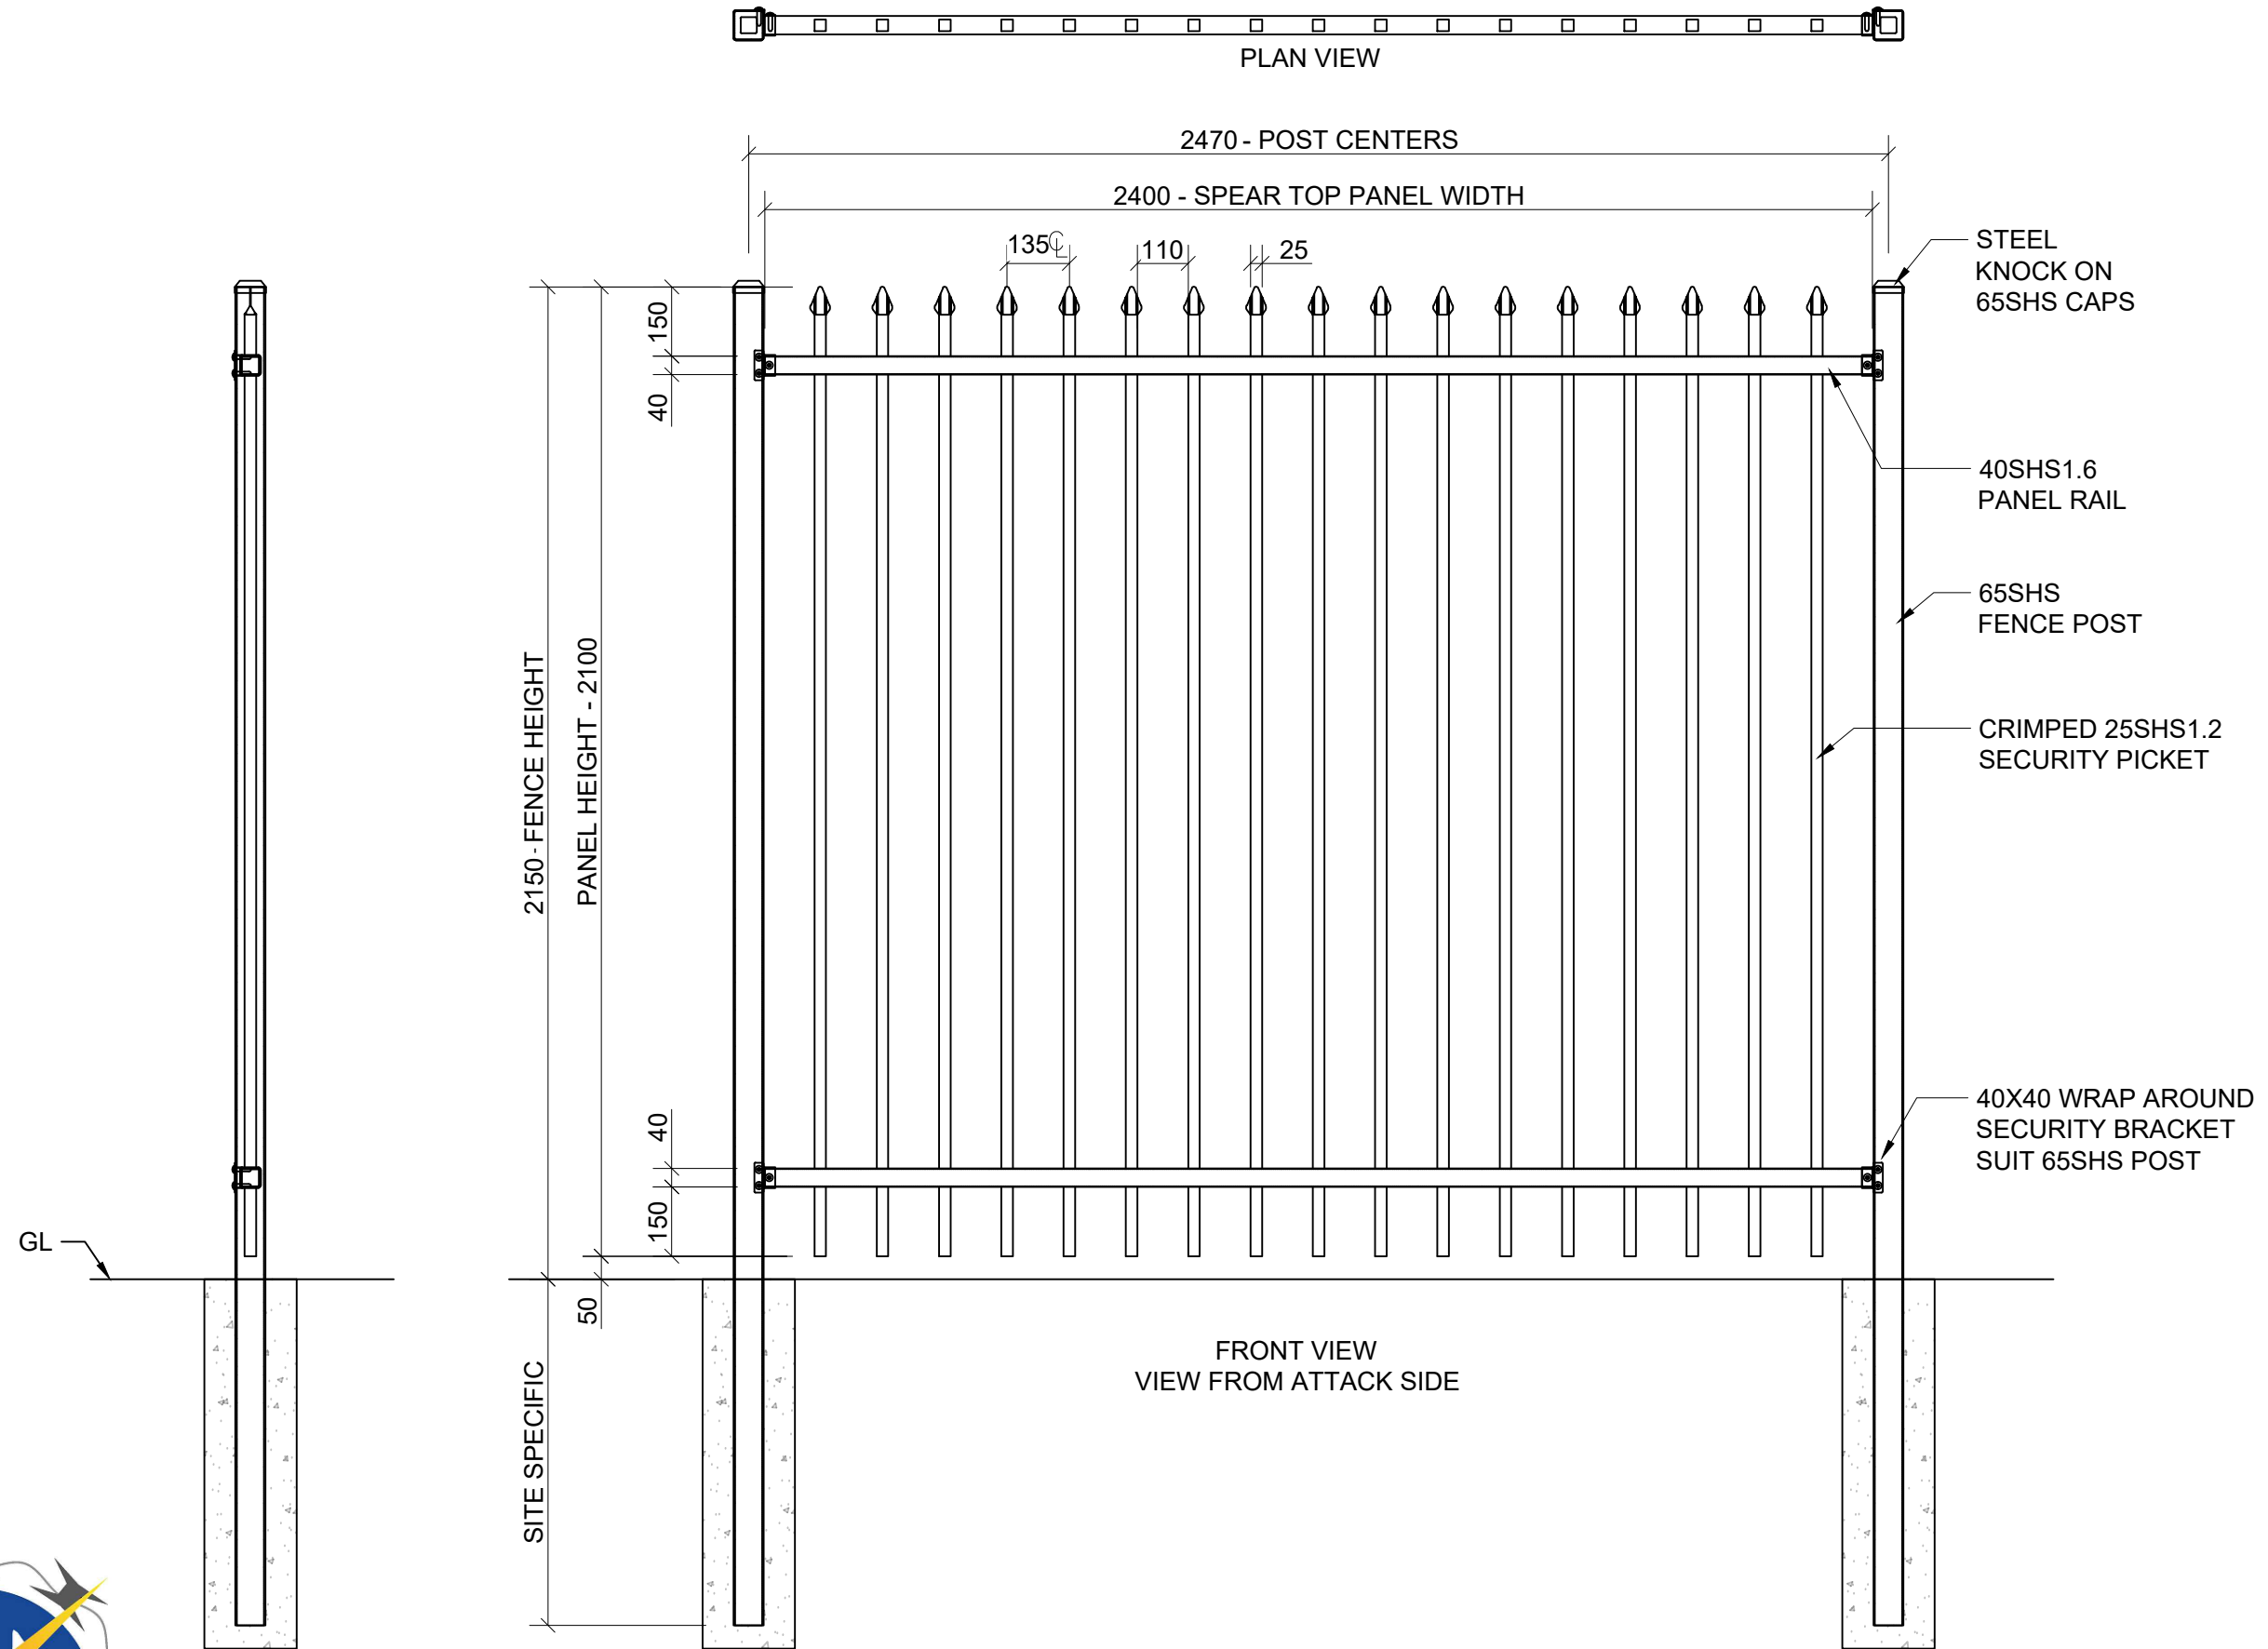

This drawing includes the principles of design and is submitted by **AUSTRALIAN SECURITY FENCING PTY LTD** with the agreement that it not to be reproduced, copied or loaned in part or whole. It is not to be used in any manner that may constitute a detriment directly or indirectly to **AUSTRALIAN SECURITY FENCING PTY LTD**. Acceptance of this drawing will be construed as an agreement to the above.

Australian Security Fencing PTY LTD
138 Fairey Road
South Windsor NSW 2756
Telephone: (02) 4577 9633
Email: sales@asf4u.com.au

Dwg No: ASF-TF-2.1-GA		
Drawn: KP	Checked: JWR	Approved: SJR
Date: 04/12/2024		Scale: NTS

TUBULAR FENCE
GENERAL ARRANGEMENT

A/O No: 00000
Sheet:
Rev: A